


TRANS Iowa

Low Cost Parlor Plan

Copyright ©2007
Larry F. Tranel

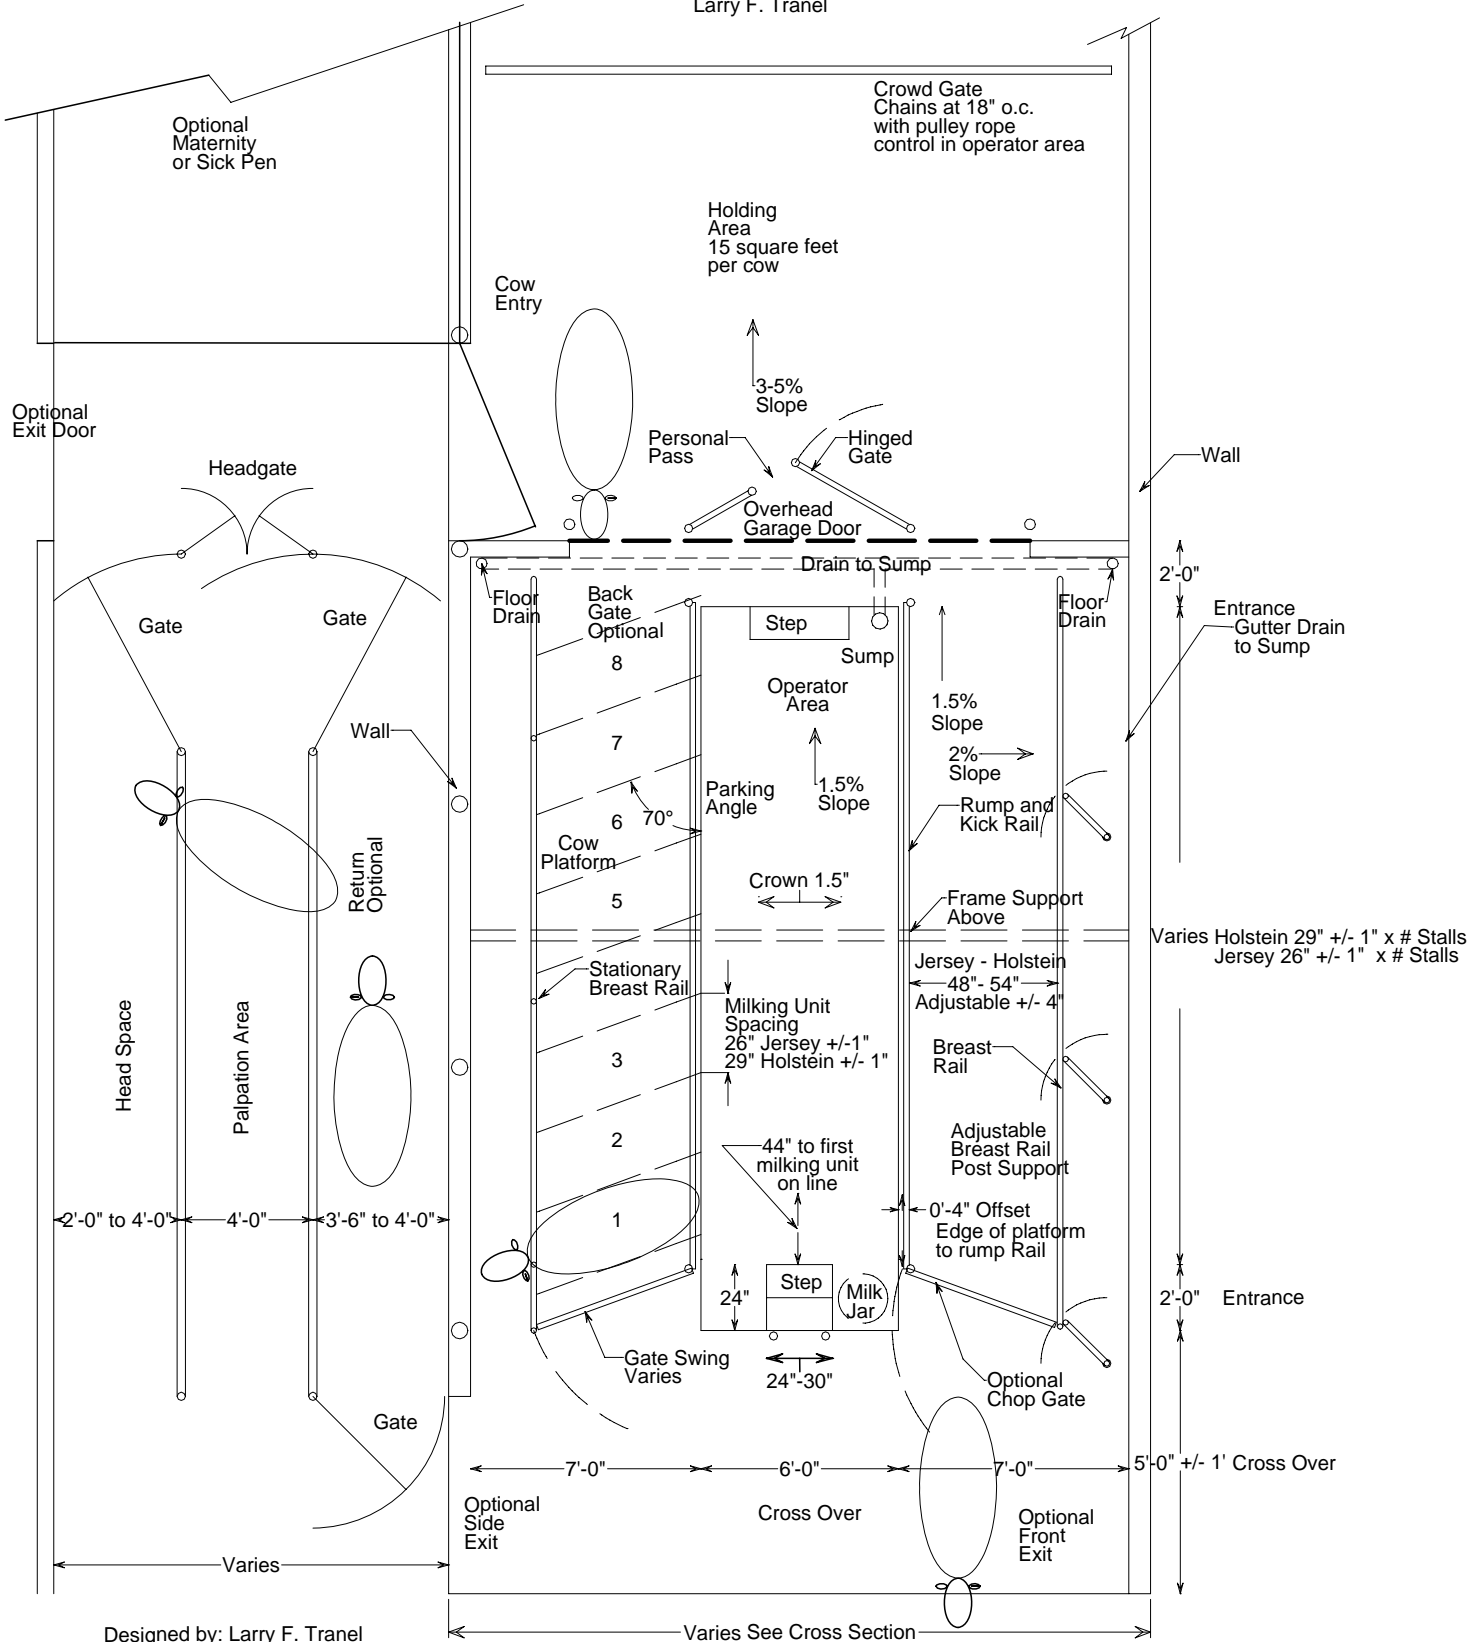

Designed by: Larry F. Tranel
Dairy Specialist
ISU Extension

Drawn by: David W. Kammel
Professor
Biological Systems Engineering
UW Extension

July 5, 2007