


# TRANS Iowa

## Low Cost Parlor Cross Section

Swing Line Equipment  
Splash Guard Side

Copyright ©2007  
Larry F. Tranel

Low Line Equipment  
Manure Pan Side

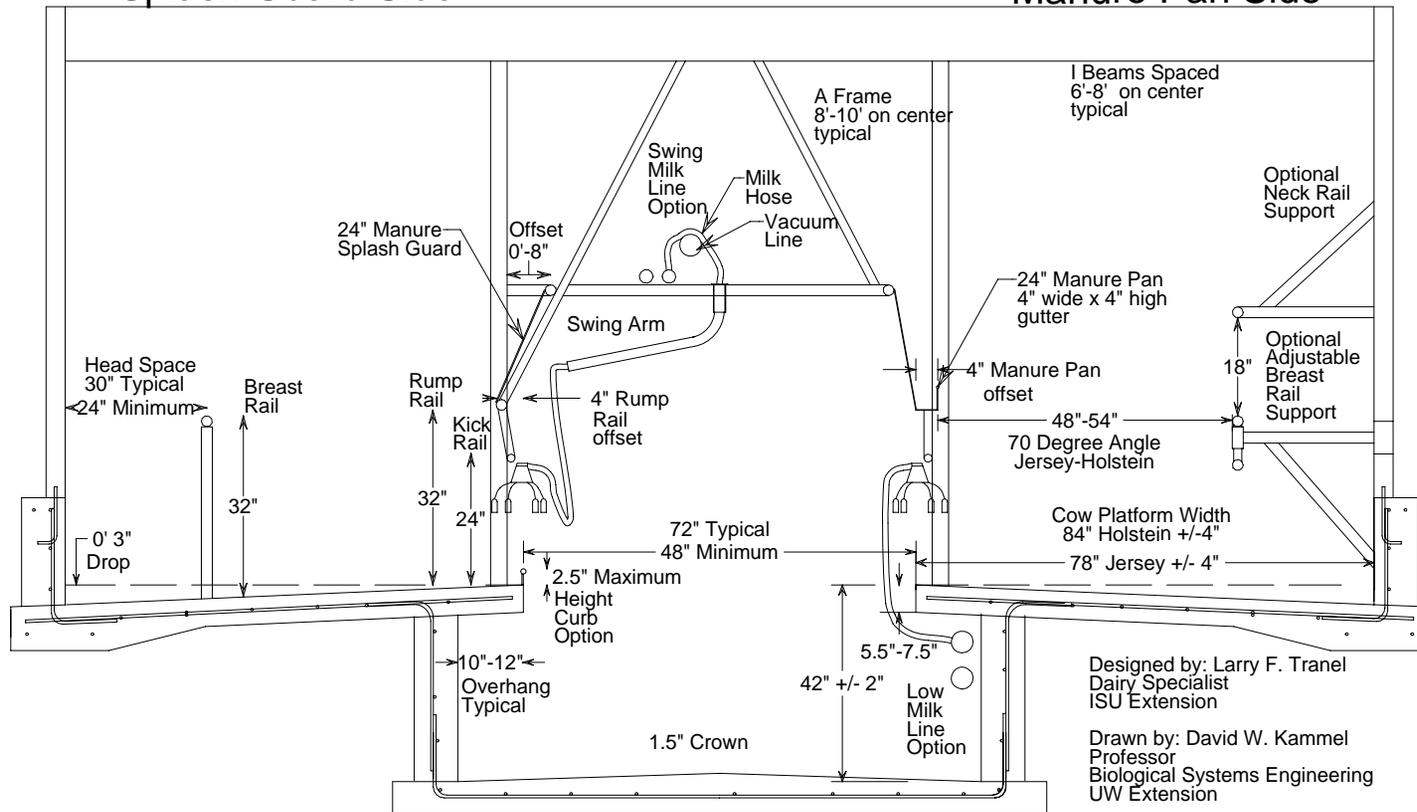

Designed by: Larry F. Tranel  
Dairy Specialist  
ISU Extension

Drawn by: David W. Kammel  
Professor  
Biological Systems Engineering  
UW Extension

June 19, 2007

Interior Wall to Wall Holstein 17'-0" minimum, 20'-0" Typical

Interior Wall to Wall Jersey 16'-0" minimum, 19'-0" Typical